

**STATE OF UTAH**  
DEPARTMENT OF NATURAL RESOURCES  
DIVISION OF OIL, GAS AND MINING

FORM 3

AMENDED REPORT ☐

<b>APPLICATION FOR PERMIT TO DRILL</b>		<b>1. WELL NAME and NUMBER</b> Ouray Valley Fed 10-34-5-19E
<b>2. TYPE OF WORK</b> DRILL NEW WELL <input checked="" type="checkbox"/> REENTER P&A WELL <input type="checkbox"/> DEEPEN WELL <input type="checkbox"/>		<b>3. FIELD OR WILDCAT</b> MOFFAT CANAL
<b>4. TYPE OF WELL</b> Oil Well <input type="checkbox"/> Coalbed Methane Well: NO <input type="checkbox"/>		<b>5. UNIT or COMMUNITIZATION AGREEMENT NAME</b> OURAY VALLEY
<b>6. NAME OF OPERATOR</b> CRESCENT POINT ENERGY U.S. CORP		<b>7. OPERATOR PHONE</b> 720 880-3621
<b>8. ADDRESS OF OPERATOR</b> 555 17th Street, Suite 750, Denver, CO, 80202		<b>9. OPERATOR E-MAIL</b> abaldwin@crecidentpointenergy.com
<b>10. MINERAL LEASE NUMBER (FEDERAL, INDIAN, OR STATE)</b> UTU85213	<b>11. MINERAL OWNERSHIP</b> FEDERAL <input checked="" type="checkbox"/> INDIAN <input type="checkbox"/> STATE <input type="checkbox"/> FEE <input type="checkbox"/>	
<b>12. SURFACE OWNERSHIP</b> FEDERAL <input checked="" type="checkbox"/> INDIAN <input type="checkbox"/> STATE <input type="checkbox"/> FEE <input type="checkbox"/>		<b>13. NAME OF SURFACE OWNER (if box 12 = 'fee')</b>
<b>14. SURFACE OWNER PHONE (if box 12 = 'fee')</b>		<b>15. ADDRESS OF SURFACE OWNER (if box 12 = 'fee')</b>
<b>16. SURFACE OWNER E-MAIL (if box 12 = 'fee')</b>		<b>17. INDIAN ALLOTTEE OR TRIBE NAME (if box 12 = 'INDIAN')</b>
<b>18. INTEND TO COMMINGLE PRODUCTION FROM MULTIPLE FORMATIONS</b> YES <input type="checkbox"/> (Submit Commingling Application) NO <input checked="" type="checkbox"/>		<b>19. SLANT</b> VERTICAL <input checked="" type="checkbox"/> DIRECTIONAL <input type="checkbox"/> HORIZONTAL <input type="checkbox"/>

20. LOCATION OF WELL	FOOTAGES	QTR-QTR	SECTION	TOWNSHIP	RANGE	MERIDIAN
LOCATION AT SURFACE	1854 FSL 1957 FEL	NWSE	34	5.0 S	19.0 E	S
Top of Uppermost Producing Zone	1854 FSL 1957 FEL	NWSE	34	5.0 S	19.0 E	S
At Total Depth	1854 FSL 1957 FEL	NWSE	34	5.0 S	19.0 E	S

<b>21. COUNTY</b> UINTAH	<b>22. DISTANCE TO NEAREST LEASE LINE (Feet)</b> 1854	<b>23. NUMBER OF ACRES IN DRILLING UNIT</b> 40
<b>24. DISTANCE TO NEAREST WELL IN SAME POOL (Applied For Drilling or Completed)</b> 920	<b>25. PROPOSED DEPTH</b> MD: 10639 TVD: 10639	
<b>26. ELEVATION - GROUND LEVEL</b> 5300	<b>27. BOND NUMBER</b> LPM9080275	<b>28. SOURCE OF DRILLING WATER / WATER RIGHTS APPROVAL NUMBER IF APPLICABLE</b> 43-7478


**Hole, Casing, and Cement Information**

String	Hole Size	Casing Size	Length	Weight	Grade & Thread	Max Mud Wt.	Cement	Sacks	Yield	Weight
Cond	24	16	0 - 40	65.0	H-40 ST&C	8.3	No Used	0	0.0	0.0
Surf	12.25	8.625	0 - 2000	17.0	J-55 ST&C	8.3	Class G	1269	1.15	15.8
Prod	7.875	5.5	0 - 10639	17.0	P-110 LT&C	10.0	Light (Hibond)	371	3.66	10.5
							Class G	503	1.65	13.1


**ATTACHMENTS**

**VERIFY THE FOLLOWING ARE ATTACHED IN ACCORDANCE WITH THE UTAH OIL AND GAS CONSERVATION GENERAL RULES**

<input checked="" type="checkbox"/> WELL PLAT OR MAP PREPARED BY LICENSED SURVEYOR OR ENGINEER	<input checked="" type="checkbox"/> COMPLETE DRILLING PLAN
<input type="checkbox"/> AFFIDAVIT OF STATUS OF SURFACE OWNER AGREEMENT (IF FEE SURFACE)	<input type="checkbox"/> FORM 5. IF OPERATOR IS OTHER THAN THE LEASE OWNER
<input type="checkbox"/> DIRECTIONAL SURVEY PLAN (IF DIRECTIONALLY OR HORIZONTALLY DRILLED)	<input checked="" type="checkbox"/> TOPOGRAPHICAL MAP
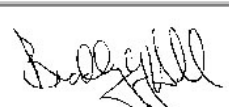
<b>NAME</b> Kristen Johnson	<b>TITLE</b> Regulatory Technician	<b>PHONE</b> 303 308-6270
<b>SIGNATURE</b>	<b>DATE</b> 10/09/2014	<b>EMAIL</b> kjohnson@crecidentpointenergy.com
<b>API NUMBER ASSIGNED</b> 43047548120000	<b>APPROVAL</b>  Permit Manager	

**R. 19 E.**

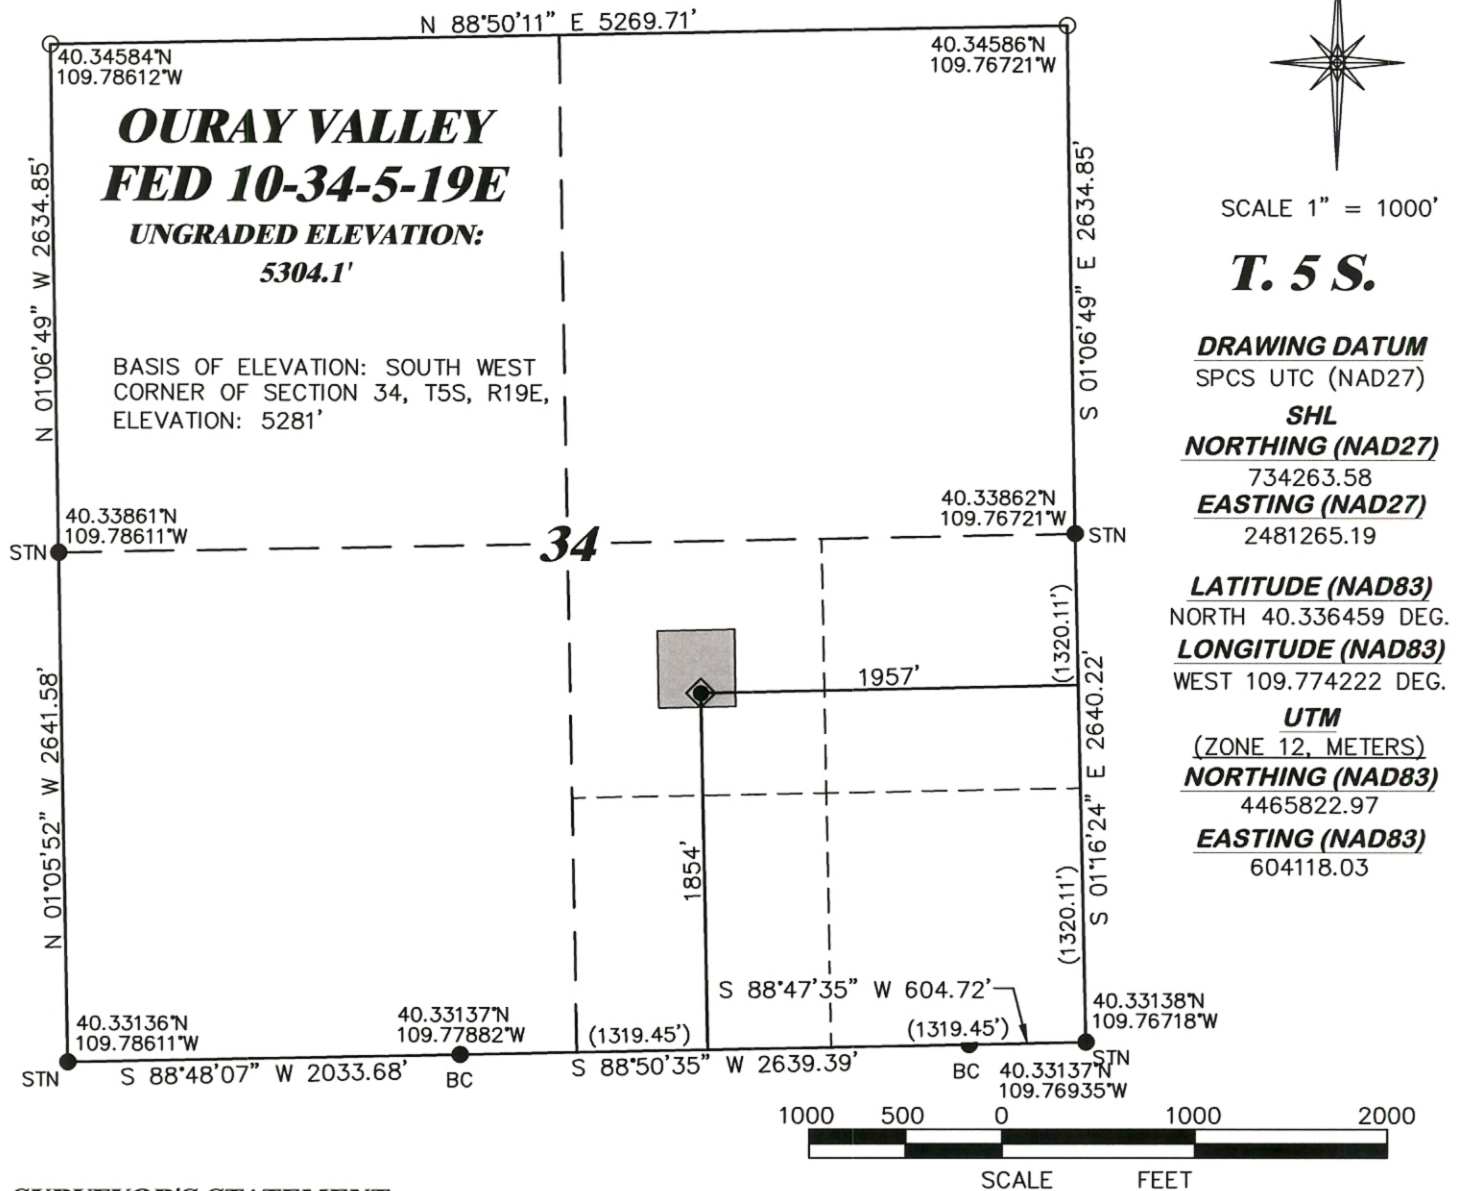


**SURVEYOR'S STATEMENT**

I, DAVID E. HENDERHAN, OF GRAND JUNCTION, COLORADO, HEREBY STATE: THIS MAP WAS MADE FROM NOTES TAKEN DURING AN ACTUAL FIELD SURVEY DONE UNDER MY DIRECT SUPERVISION ON JUNE 15, 2013 AND THAT THIS PLAT CORRECTLY SHOWS THE LOCATION OF OURAY VALLEY FED 10-34-5-19E AS STAKED ON THE GROUND.

**LEGEND**

- ◆ WELL LOCATION
- BOTTOM HOLE LOC. (APPROX)
- FOUND MONUMENT (LAT/LONG VALUES ARE NAD83)
- CALCULATED MONUMENT
- 400'x400' DRILLING WINDOW

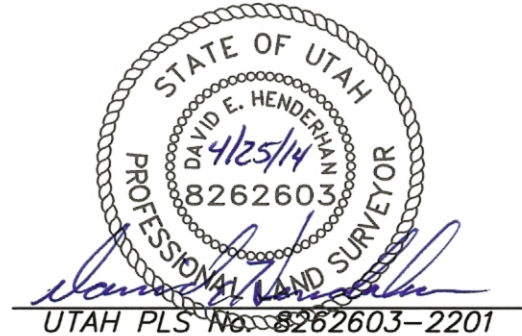

**DRG** **RIFFIN & ASSOCIATES, INC.**  
(307) 362-5028 1414 ELK ST., ROCK SPRINGS, WY 82901

DRAWN: 6/19/13 - TMH

SCALE: 1" = 1000'

REVISED: 4/17/14 - TMH

DRG JOB No. 19887

MISC. REVISIONS

EXHIBIT 1

**PLAT OF DRILLING LOCATION IN NWSE,  
SECTION 34 FOR  
CRESCENT POINT ENERGY**

**1854' F/SL & 1957' F/EL, SECTION 34,  
T. 5 S., R. 19 E., S.L.B.&M.  
UINTAH COUNTY, UTAH**